



U.S.S. DD 368.

RECORD OF RESTRICTED ISSUE

SERIAL NO.	TO WHOM ISSUED	BY	DATE	DISPOSITION
0-1	THE SURVEY & D. CRANE	M.E.	9/12/39	

U.S.S. DESTROYER N° D.D.368

RESTRICTED

NUMBER AND ORDER OF PLANS	
1	COVER & TITLE PAGE
2	OUTBOARD PROFILE
3	INBOARD PROFILE
4	SUPERSTRUCTURE DECK & BRIDGES
5	FORECASTLE - TOP OF AFTER DECK HOUSE
6	MAIN DECK
7	1ST PLATFORM
8	2ND PLATFORM
9	HOLD

CORRECTED TO SUIT SHIP		
PLACE	DATE	APPROVED
NAVY YARD, NEW YORK	JAN. 18, 1938	<i>W. H. H. H. H.</i>
NAVY YARD, M. I. J.W.B.	SEPT 27, 1941	<i>W. H. H. H. H.</i>
NAVY YARD, MARE ISLAND	MARCH 29, 1942	<i>W. H. H. H. H.</i>
NAVY YARD, MARE ISLAND	12-JUNE-1944	<i>W. H. H. H. H.</i>

OFFICE OF
SUPERINTENDING CONSTRUCTOR
FOR U. S. NAVY
REANNY, N. J.
FINISHED PLAN
TAKEN FROM WORK
EXAMINED AND FOUND CORRECT
W. H. H. H. H.
DATE 19 Aug. 1936

BOOKLET
OF
GENERAL PLANS
PREPARED BY
FEDERAL SHIPBUILDING AND DRY DOCK COMPANY
KEARNY, NEW JERSEY

IN CHARGE OF WORK: *G. M. H.*
DELINEATOR: WAHLERS
TRACER: WAHLERS
CHECKED: *W. H. H. H. H.*
DATE: 6-25-36 *John J. Spencer*

1278-0103-4 SHEET #1 OF 3 C. & R. N° 237682-A


4 SHEETS
SHEET #1.

U.S.S. DD 368.

U.S.S. DD 368.


U.S.S. DD 368.

U.S.S. DD 368.

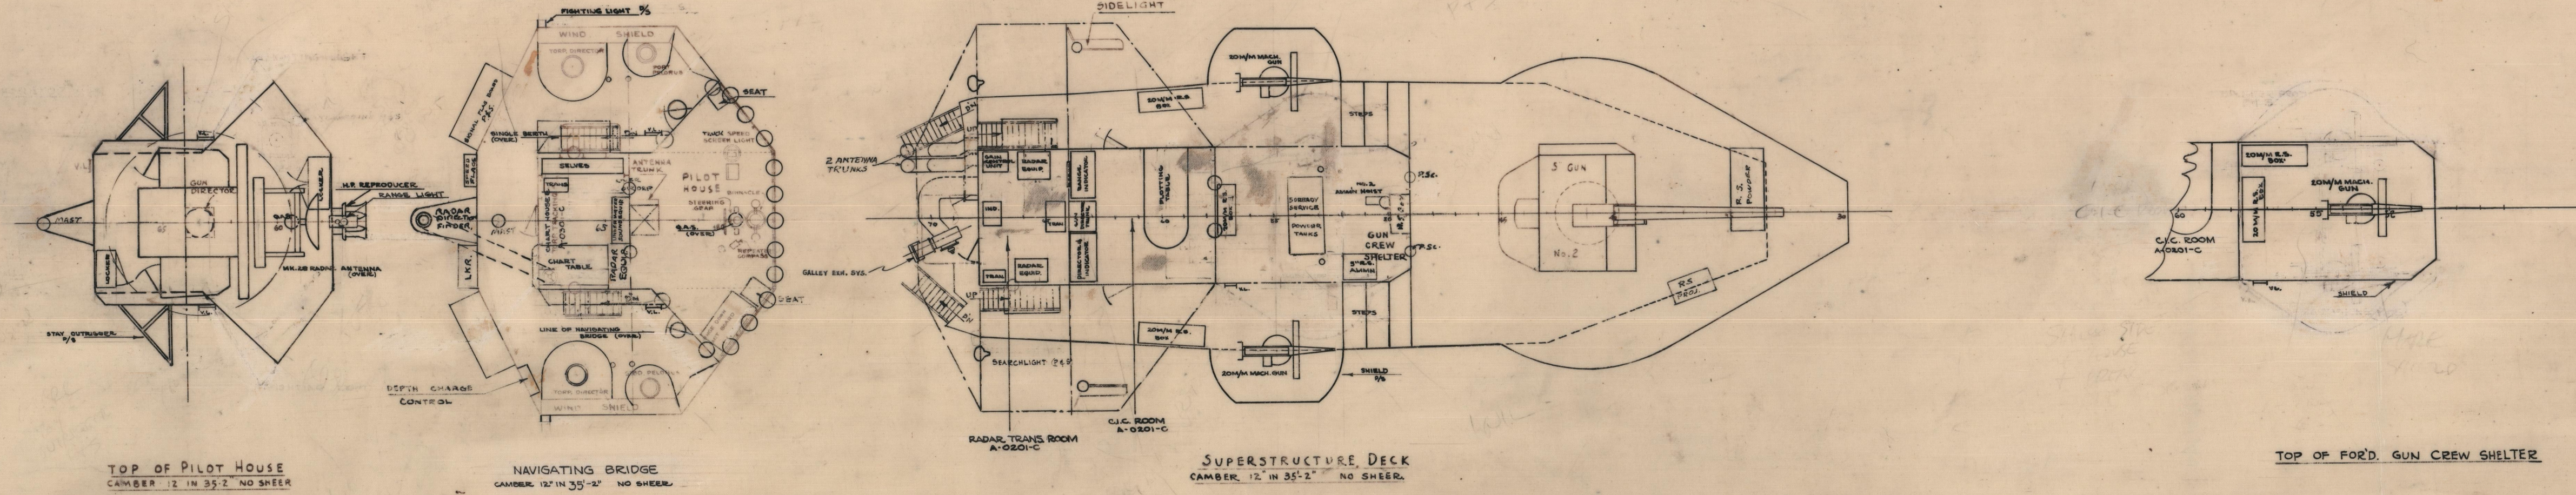


U.S.S. DD 368
SUPERSTRUCTURE DECK
AND BRIDGES
SCALE 1\"/>

1278-0103-4 SHEET 4 OF 6

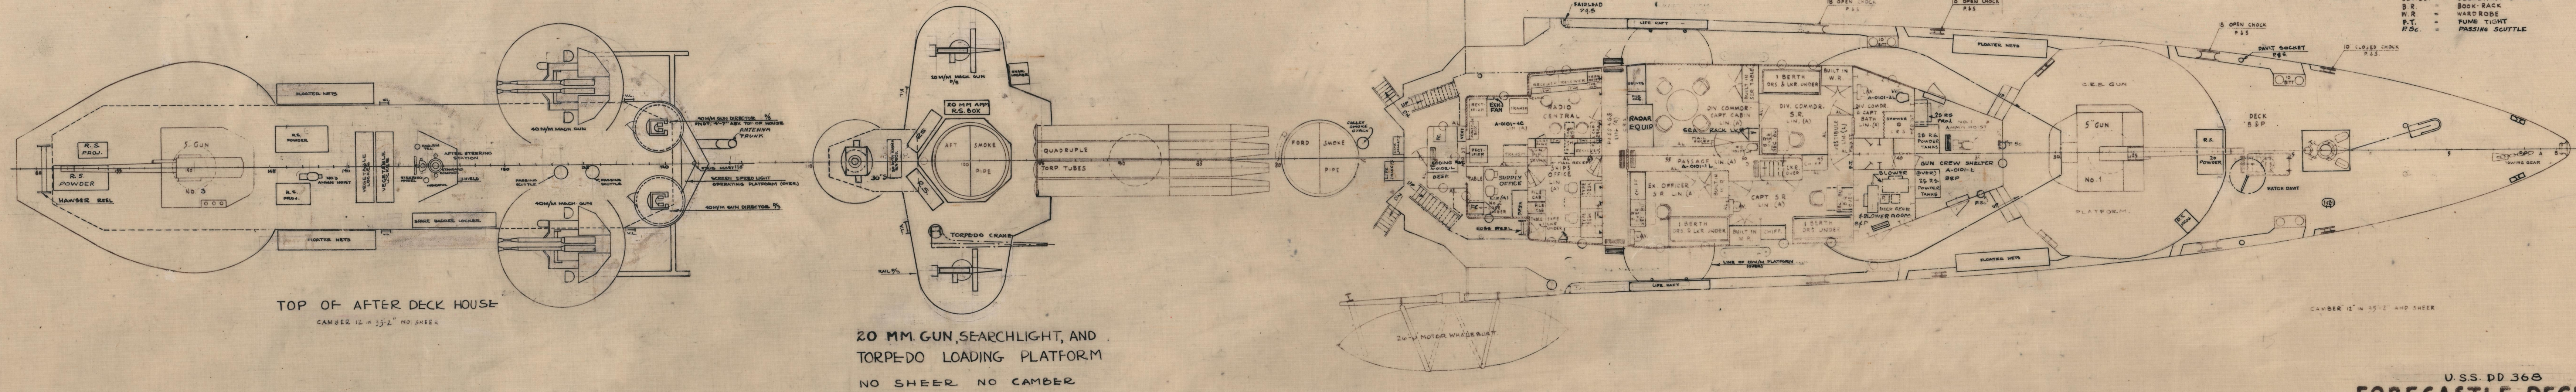

U.S.S. DD 368
FORECASTLE DECK
TOP OF AFTER DECK HOUSE
SCALE 1\"/>

1278-0103-4 SHEET 5 OF 6

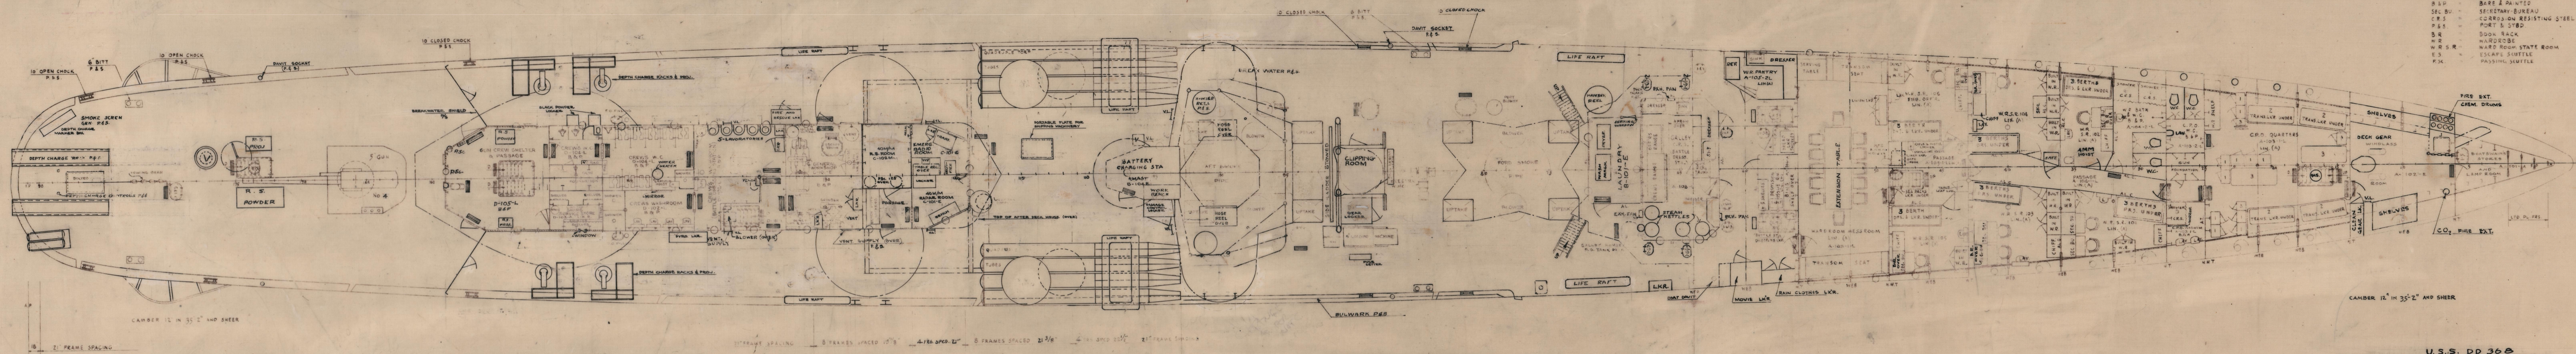

U.S.S. DD 368
MAIN DECK
SCALE 1\"/>

1278-0103-4 SHEET 6 OF 6

U.S.S. DD 368.

U.S.S. DD 368.

FEDERAL SHIPBUILDING
AND DRY DOCK COMPANY
KEARNY, NEW JERSEY
HULL DEPARTMENT

D.D. 368
BOOKLET GENERAL PLANS
SHEETS 4-5-6

SCALE 1/8\"/>

APPROVED

[Signature]
7/14/36


EXAMINED AND FOUND CORRECT

[Signature]
17 Aug 1936

4 SHEETS
SHEET #3


C. & R. No 237682-C

U.S.S. DD 368.

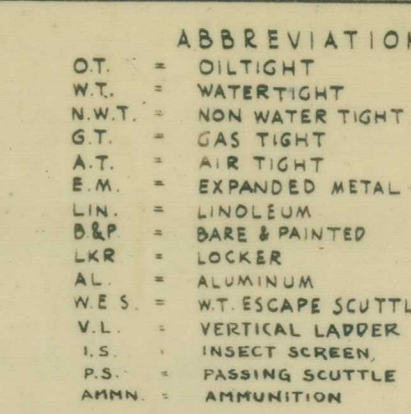

U.S.S. DD 368
1ST PLATFORM
C.&R. No. 237682
SCALE - 1" = 1 FOOT

1278-0103-4 SHEET # 7 OF 9

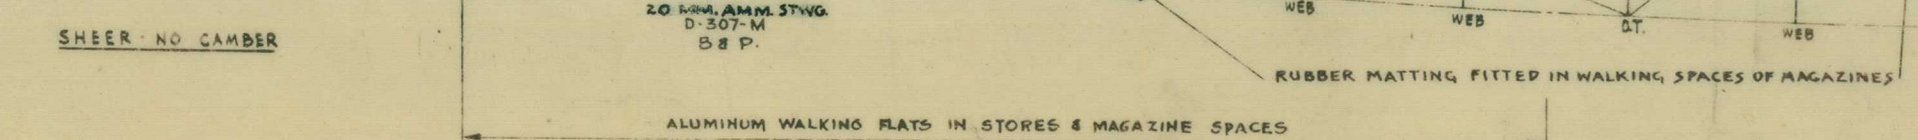


U.S.S. DD 368
2ND PLATFORM
C&R No. 237682
SCALE - 1" = 1 FOOT

1278-0103-4 SHEET 8 OF

U.S.S. DD 368
2ND PLATFORM
C&R No. 237682
SCALE - 1" = 1 FOOT

1278-0103-4 SHEET 8 OF

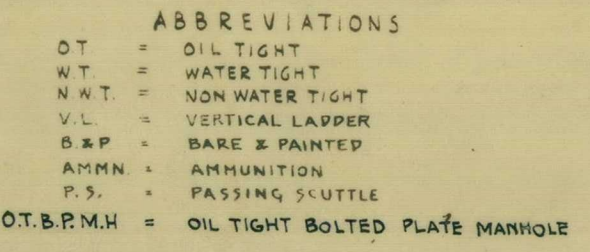

U.S.S. DD 368
HOLD
C&R.No. 237682
SCALE: 1" = 1000'

1278- 0103-4 SHEET 9 of 9

BOOKLET GENERAL PLANS
SHEETS - 7-8-9

SCALE 1/8" = 1 Foot DATE 6-25-76
DRAWN BY WAHLERS EXAMINED E.H.D.
TRACED BY II APPROVED John J. Spencer
CHECKED BY W.H.B. APPROVED L. Br...

FED. DR. 1278-0103-4

APPROVED

John P. ...
9/24/34

OFFICE OF
SUPERINTENDING ENGINEER
PUBLIC WORKS
CLARK COUNTY
FINISHED PLAN
TOWN OF WORK
EXAMINED AND FOUND CORRECT
W. H. Kooner
DATE *19 Aug. 1936*

4 SHEETS
SHEET #4

C. & R. N° 237682-D

U.S.S. D D 368.

U.S.S. DD 368,